


301LP2409	MNS	301LP2408	MNS	301LP2407	MNS	301LP2406	MNS	301LP2405	MNS	301LP2404	MNS	301LP2403	MNS	301LP2402	MNS	301LP2401	MNS	301TR24	3150KVA
POWER FEEDER PANEL	600X1200X2200	POWER FEEDER PANEL	600X1200X2200	POWER FEEDER PANEL	600X1200X2200	POWER FEEDER PANEL	800X1200X2200	POWER FEEDER PANEL	800X1200X2200	ACTIVE POWER FILTER PANEL	800X1200X2200	ACTIVE POWER FILTER PANEL	800X1200X2200	REACTIVE COMPENSATION CABINET	800X1200X2200	INCOMING PANEL	1200X1200X2200	TRANSFORMER	2500X1700X2200

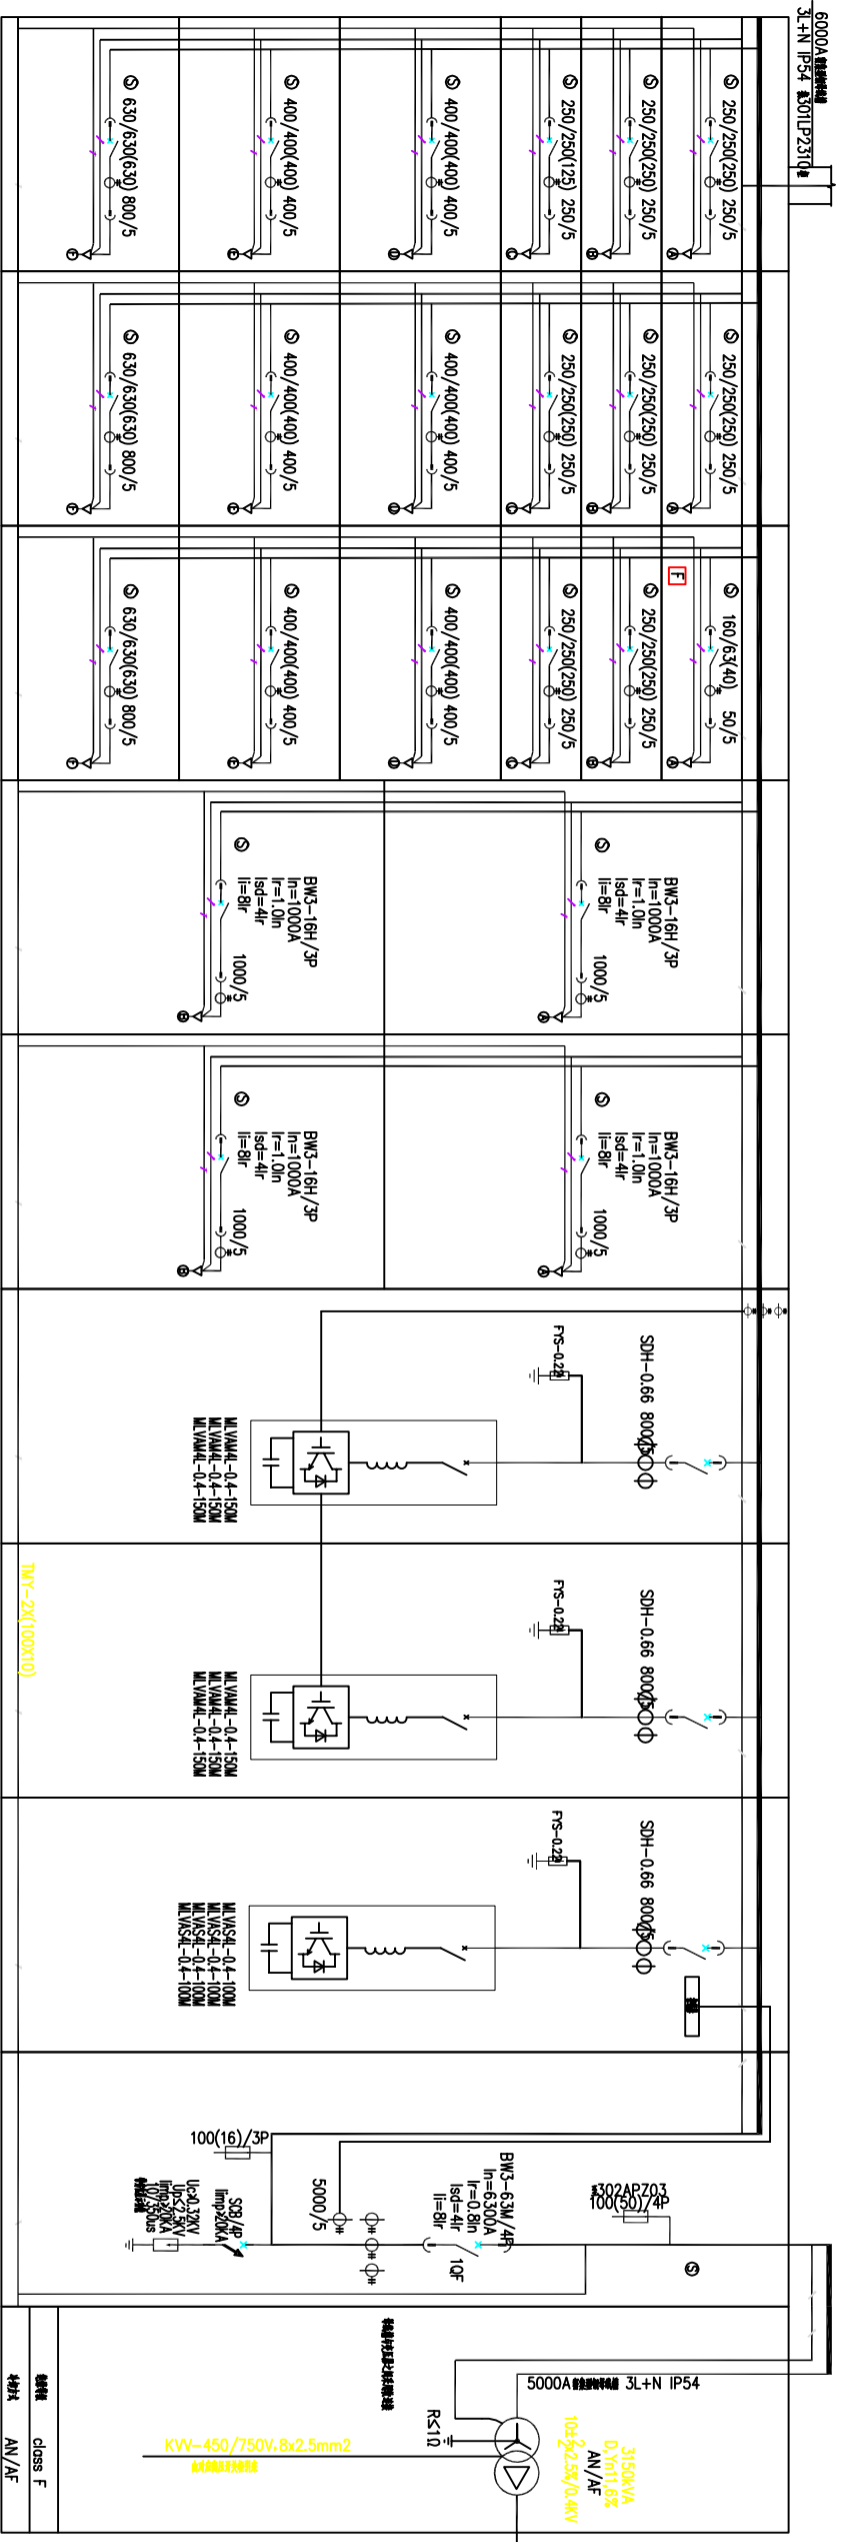


圖號	圖名	圖號	圖名	圖號	圖名	圖號	圖名	圖號	圖名	圖號	圖名	圖號	圖名	圖號	圖名	圖號	圖名	圖號	圖名				
6	BM30-630M/400M/250S/125S-3P	6	BM30-630M/400M/250S/125S-3P	6	BM30-630M/400M/250S/125S-3P	2	BW3-16H/3P	2	BW3-16H/3P	1	630	1	630	4	800	1	BW3-63M/4P	1	3150	0.4	4540		
18		18		18		6		6		3		4											
6		6		6		2		2		2		2		2		2		2		2			




301DS24	No. 301DS24
KW120-12	Type: KW120-12
Incoming Panel	Use: Incoming Panel
800X1670X2200	Size: 800X1670X2200
Remark:	備註

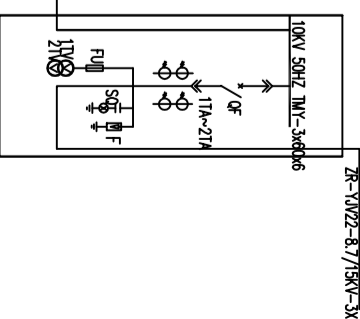

