


1-1AG18B
 主接线 (INSTALLED ON GROUND)
 YJV-3x70+2x35,PVC50/CT
 62kW
 CDS=0.9 Kx=1
 I=104.7A

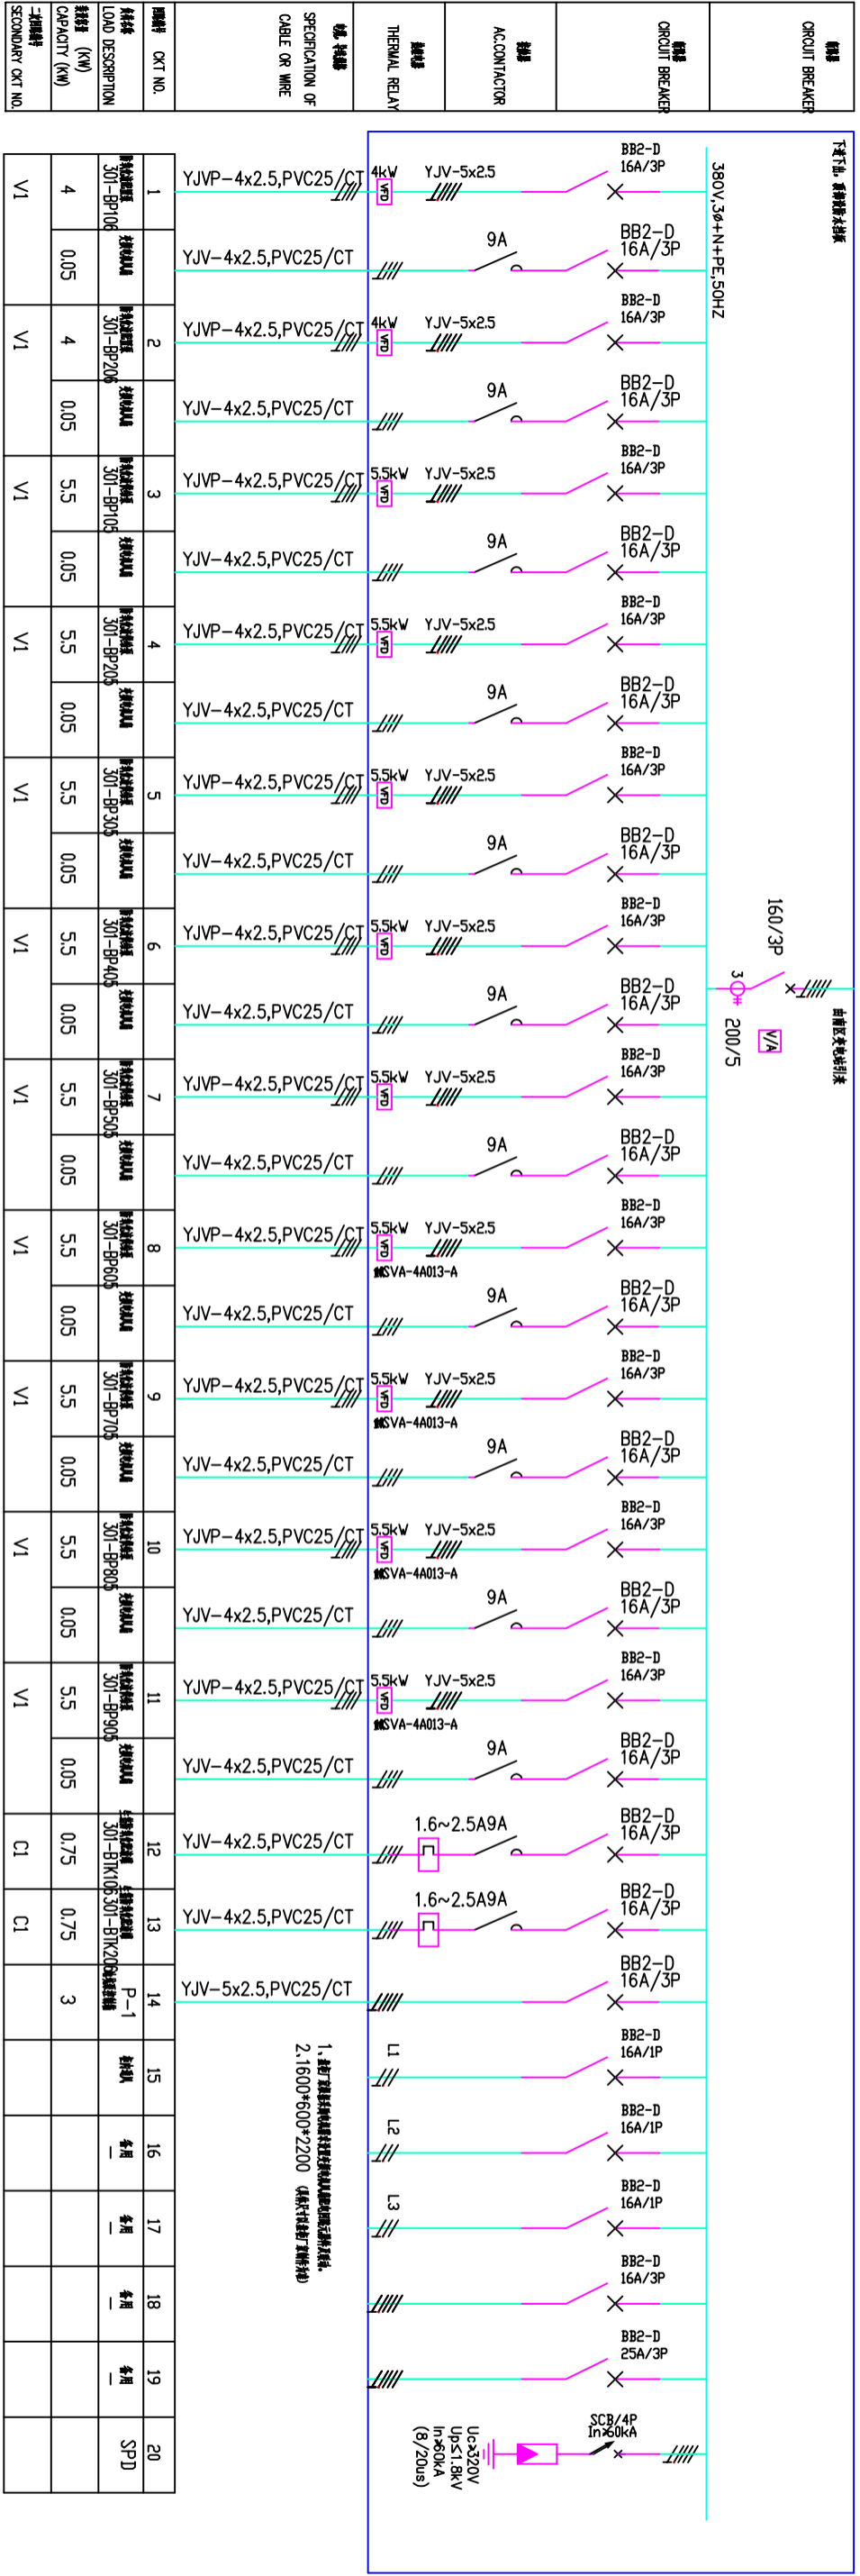

1. 主接线材料表
 2. 1600*600*2200 配电箱材料表

1	1	YJVP-4x2.5,PVC25/CT	4kW	4	V1
	0.05	YJV-4x2.5,PVC25/CT		0.05	
2	2	YJVP-4x2.5,PVC25/CT	4kW	4	V1
	0.05	YJV-4x2.5,PVC25/CT		0.05	
3	3	YJVP-4x2.5,PVC25/CT	5.5kW	5.5	V1
	0.05	YJV-4x2.5,PVC25/CT		0.05	
4	4	YJVP-4x2.5,PVC25/CT	5.5kW	5.5	V1
	0.05	YJV-4x2.5,PVC25/CT		0.05	
5	5	YJVP-4x2.5,PVC25/CT	5.5kW	5.5	V1
	0.05	YJV-4x2.5,PVC25/CT		0.05	
6	6	YJVP-4x2.5,PVC25/CT	5.5kW	5.5	V1
	0.05	YJV-4x2.5,PVC25/CT		0.05	
7	7	YJVP-4x2.5,PVC25/CT	5.5kW	5.5	V1
	0.05	YJV-4x2.5,PVC25/CT		0.05	
8	8	YJVP-4x2.5,PVC25/CT	5.5kW	5.5	V1
	0.05	YJV-4x2.5,PVC25/CT		0.05	
9	9	YJVP-4x2.5,PVC25/CT	5.5kW	5.5	V1
	0.05	YJV-4x2.5,PVC25/CT		0.05	
10	10	YJVP-4x2.5,PVC25/CT	5.5kW	5.5	V1
	0.05	YJV-4x2.5,PVC25/CT		0.05	
11	11	YJVP-4x2.5,PVC25/CT	5.5kW	5.5	V1
	0.05	YJV-4x2.5,PVC25/CT		0.05	
12	12	YJV-4x2.5,PVC25/CT		0.75	C1
