


1-3AG2B 268kW COS $\phi$ =0.8 Kx=0.8  
 落地安装 I=407.2A  
 2(YJV-3x150+2x70),CT

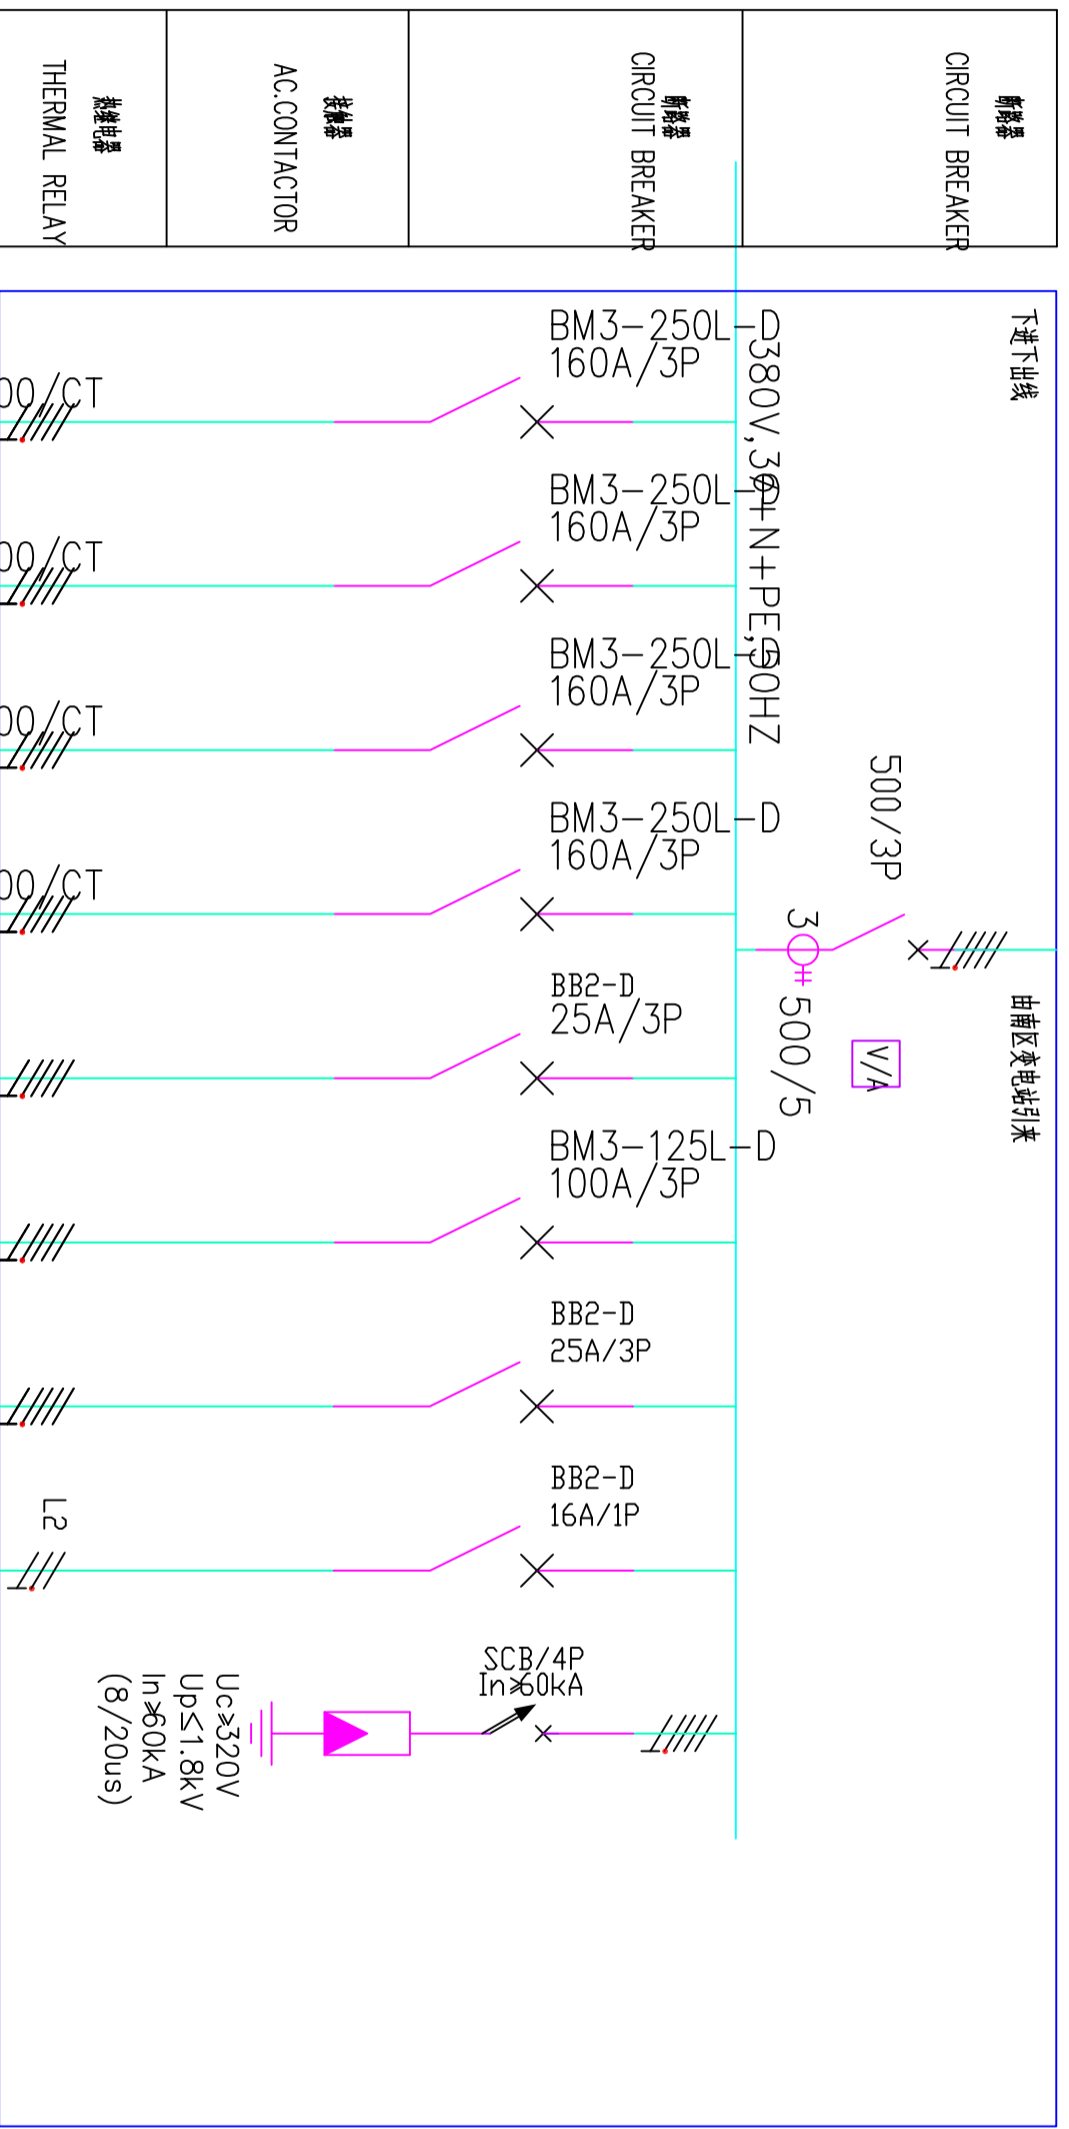

回路编号 CKT NO.	回路名称 LOAD DESCRIPTION	回路容量 (KW) CAPACITY (KW)	二次回路编号 SECONDARY CKT NO.
1	生车车间2-一般机械排气系统1 YJV-3x70+2x35, PVC100/CT	66	
2	生车车间2-一般机械排气系统2 YJV-3x70+2x35, PVC100/CT	66	
3	生车车间2-一般机械排气系统3 YJV-3x70+2x35, PVC100/CT	66	
4	生车车间2-一般机械排气系统4 YJV-3x70+2x35, PVC100/CT	66	
5	喷淋配置系统1 YJV-5x4, PVC32/CT	4	
6	备用		
7	备用		
8	备用		
9	SPD		
10			