


1A-1ALH5B 149.5KW COSφ=0.76 Kx=0.69
 落地安装 I=206A
 YJV-4x120+70, CT

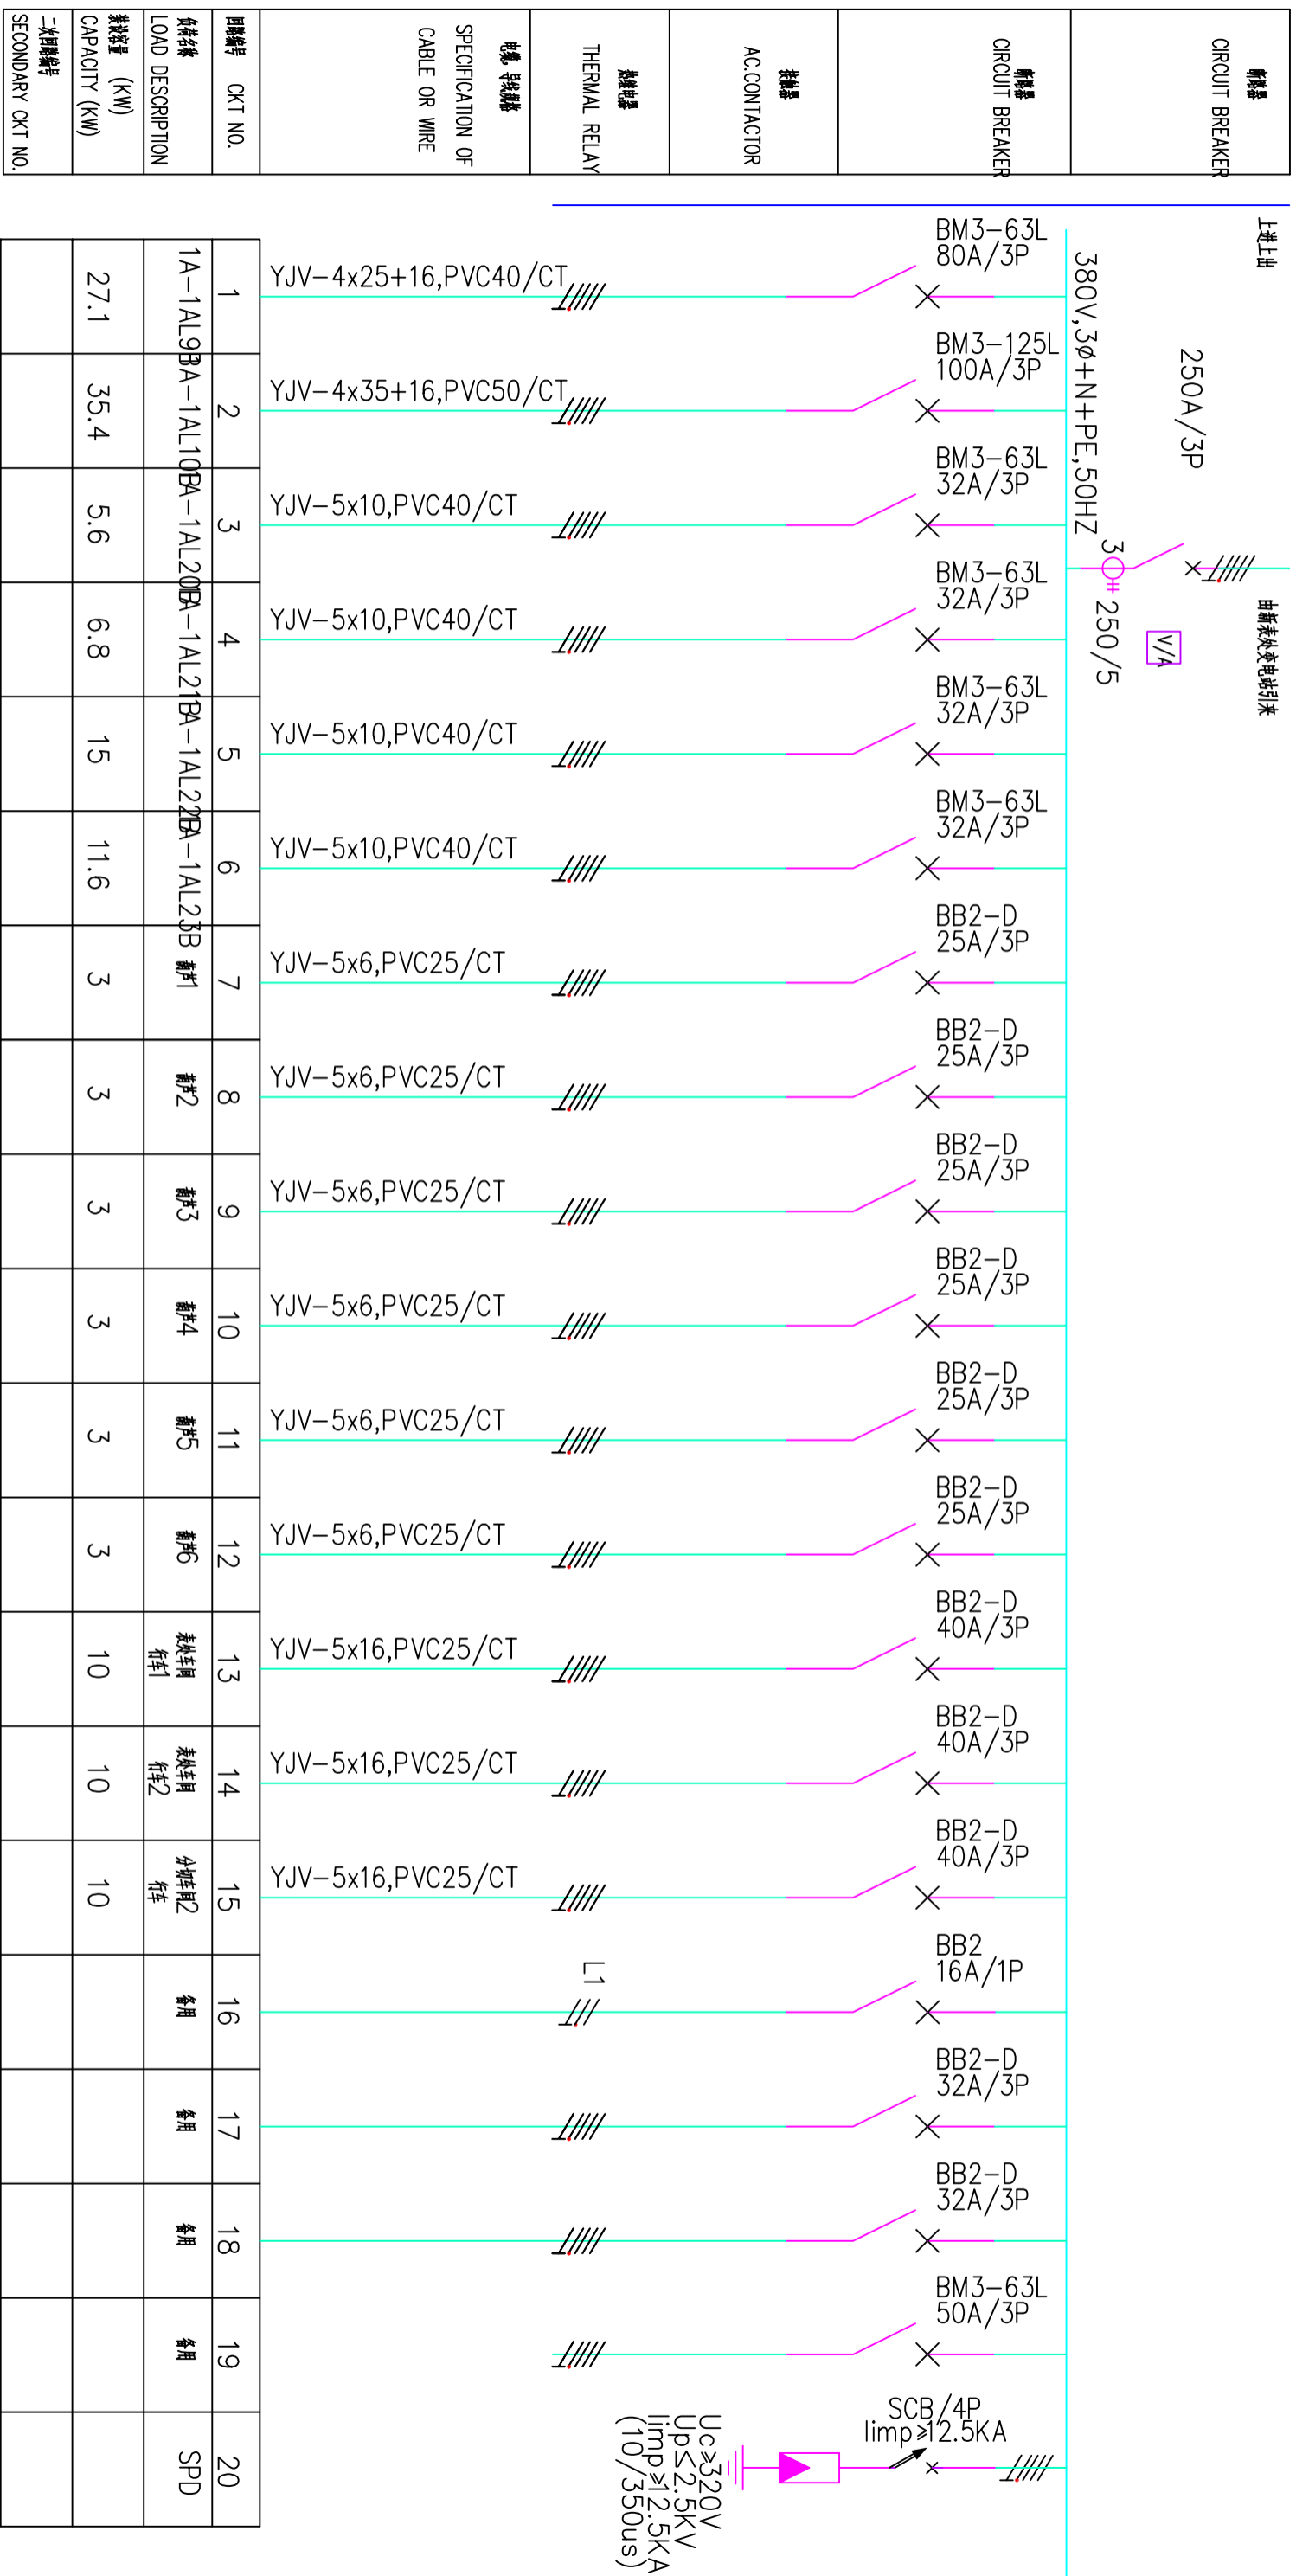

回路编号 CKT NO.	回路名称 LOAD DESCRIPTION	回路容量 (KW)	二次回路编号 SECONDARY CKT NO.	电导、导线规格 SPECIFICATION OF CABLE OR WIRE	热继电器 THERMAL RELAY	接触器 AC CONTACTOR	断路器 CIRCUIT BREAKER
1	1A-1AL9BA-1AL10BA-1AL20BA-1AL21BA-1AL22BA-1AL23BA	27.1		YJV-4x25+16,PVC40/CT			BM3-63L 80A/3P
2		35.4		YJV-4x35+16,PVC50/CT			BM3-125L 100A/3P
3		5.6		YJV-5x10,PVC40/CT			BM3-63L 32A/3P
4		6.8		YJV-5x10,PVC40/CT			BM3-63L 32A/3P
5		15		YJV-5x10,PVC40/CT			BM3-63L 32A/3P
6		11.6		YJV-5x10,PVC40/CT			BM3-63L 32A/3P
7	第1	3		YJV-5x6,PVC25/CT			BB2-D 25A/3P
8	第2	3		YJV-5x6,PVC25/CT			BB2-D 25A/3P
9	第3	3		YJV-5x6,PVC25/CT			BB2-D 25A/3P
10	第4	3		YJV-5x6,PVC25/CT			BB2-D 25A/3P
11	第5	3		YJV-5x6,PVC25/CT			BB2-D 25A/3P
12	第6	3		YJV-5x6,PVC25/CT			BB2-D 25A/3P
13	表外车间接车	10		YJV-5x16,PVC25/CT			BB2-D 40A/3P
14	表外车间接车	10		YJV-5x16,PVC25/CT			BB2-D 40A/3P
15	分切车间接车	10		YJV-5x16,PVC25/CT			BB2-D 40A/3P
16	备用			L1			BB2 16A/1P
17	备用						BB2-D 32A/3P
18	备用						BB2-D 32A/3P
19	备用						BM3-63L 50A/3P
20	SPD						SCB/4P Iimp ≥ 2.5kA Uc ≥ 320V Up ≤ 2.5kV Iimp ≤ 2.5kA (10/350us)