


1-1AG17B
 断路器(INSTALLED ON GROUND)
 2(YJV-3x150+2x70),CT
 222kW
 CDS#=08 Kx=0.97
 I=409A

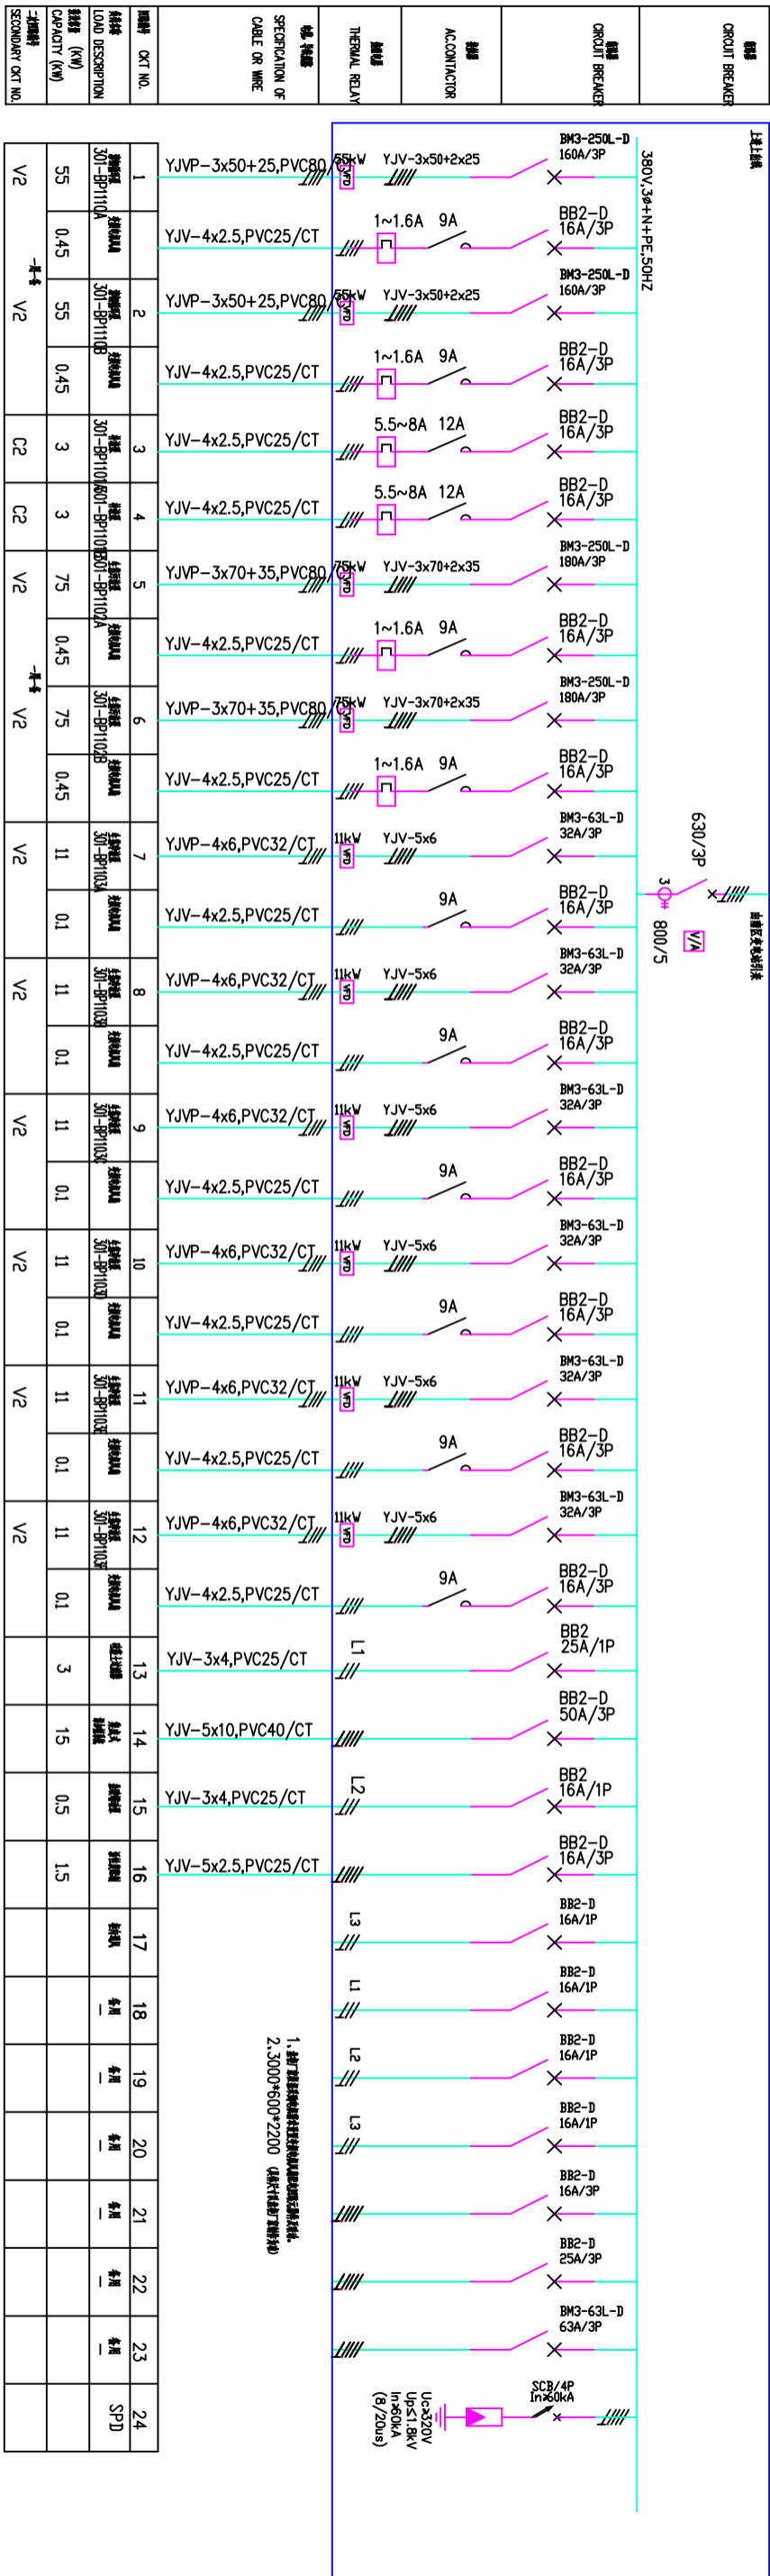

回路	回路号	回路名称	回路容量 (kW)	回路规格	回路材料	回路长度 (m)	回路备注
V2	1	YJVP-3x50+25,PVC80	55	0.45	30T-BP110A	30T-BP110A	30T-BP110A
	2	YJVP-3x50+25,PVC80	55	0.45	30T-BP110B	30T-BP110B	30T-BP110B
	3	YJV-4x2.5,PVC25/CT	C2				
	4	YJV-4x2.5,PVC25/CT	C2				
	5	YJVP-3x70+35,PVC80	75	0.45	30T-BP10801-BP10801	30T-BP10801	30T-BP10801
	6	YJVP-3x70+35,PVC80	75	0.45	30T-BP10802	30T-BP10802	30T-BP10802
	7	YJVP-4x6,PVC32/CT	11	0.1	30T-BP1103A	30T-BP1103A	30T-BP1103A
	8	YJVP-4x6,PVC32/CT	11	0.1	30T-BP1103B	30T-BP1103B	30T-BP1103B
	9	YJVP-4x6,PVC32/CT	11	0.1	30T-BP1103C	30T-BP1103C	30T-BP1103C
	10	YJVP-4x6,PVC32/CT	11	0.1	30T-BP1103D	30T-BP1103D	30T-BP1103D
	11	YJVP-4x6,PVC32/CT	11	0.1	30T-BP1103E	30T-BP1103E	30T-BP1103E
	12	YJVP-4x6,PVC32/CT	11	0.1	30T-BP1103F	30T-BP1103F	30T-BP1103F
13	YJV-3x4,PVC25/CT	3					
14	YJV-5x10,PVC40/CT	15					
15	YJV-3x4,PVC25/CT	0.5					
16	YJV-5x2.5,PVC25/CT	1.5					
17							
18							
19							
20							
21							
22							
23							
24		SPD					