


1-1AG4B 144kW COS ϕ =0.85 Kx=0.8
 落地安装 I=205.9A
 YJV-5x120+2x70, CT

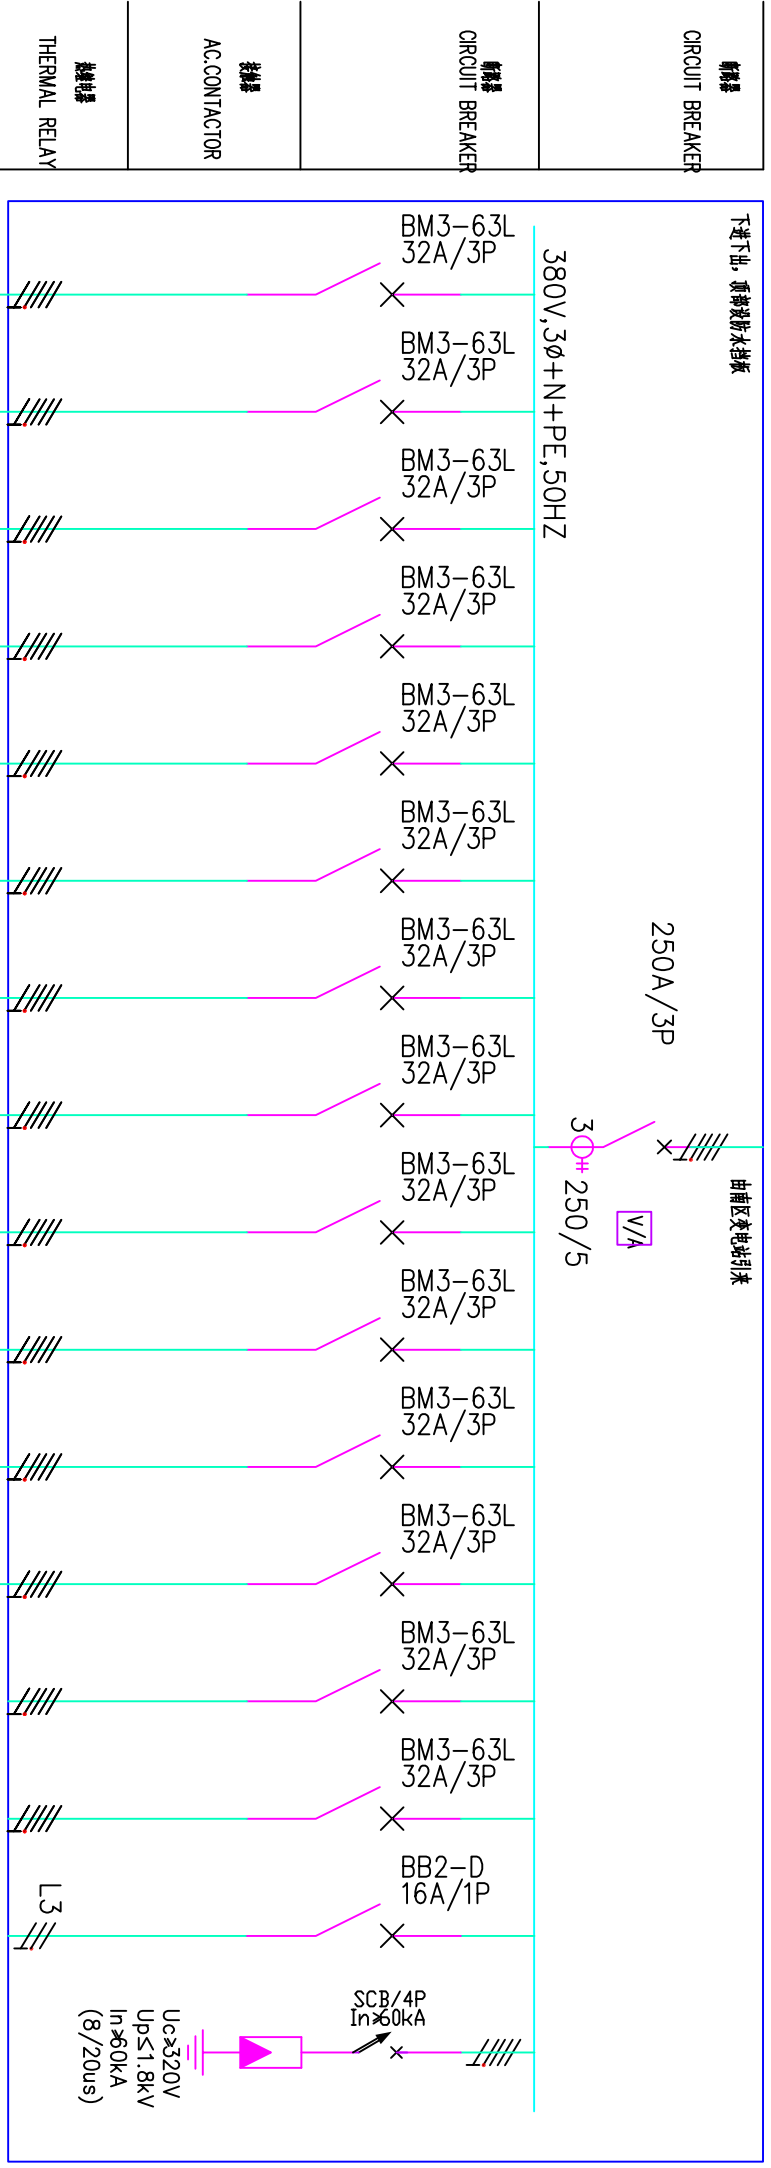

回路号	CKT NO.	回路名称	LOAD DESCRIPTION	容量 (KW)	二次回路符号	SECONDARY CKT NO.
	1	YJV-5x6,PVC32/CT	301-BED701A01-生餐梯	12		
	2	YJV-5x6,PVC32/CT	301-BED701A01-生餐梯	12		
	3	YJV-5x6,PVC32/CT	301-BED701B01-生餐梯	12		
	4	YJV-5x6,PVC32/CT	301-BED701G01-生餐梯	12		
	5	YJV-5x6,PVC32/CT	301-BED701D01-生餐梯	12		
	6	YJV-5x6,PVC32/CT	301-BED701E01-生餐梯	12		
	7	YJV-5x6,PVC32/CT	301-BED701F01-生餐梯	12		
	8	YJV-5x6,PVC32/CT	301-BED801A01-生餐梯	12		
	9	YJV-5x6,PVC32/CT	301-BED801B01-生餐梯	12		
	10	YJV-5x6,PVC32/CT	301-BED801G01-生餐梯	12		
	11	YJV-5x6,PVC32/CT	301-BED801D01-生餐梯	12		
	12	YJV-5x6,PVC32/CT	301-BED801E01-生餐梯	12		
	13		备用			
	14		备用			
	15		备用			
	16		SPD			